




# FORT WORDEN SITE & FACILITIES USE & DEVELOPMENT PLAN

## KEY

- PROGRAM – AUDITORIUM
- PROGRAM – CLASSROOM
- PROGRAM – DEDICATED
- ADMINISTRATION – OFFICE
- ADMINISTRATION – SHOP/STORAGE
- ACCOMODATIONS – FAMILY
- ACCOMODATIONS – MULTI-PERSON

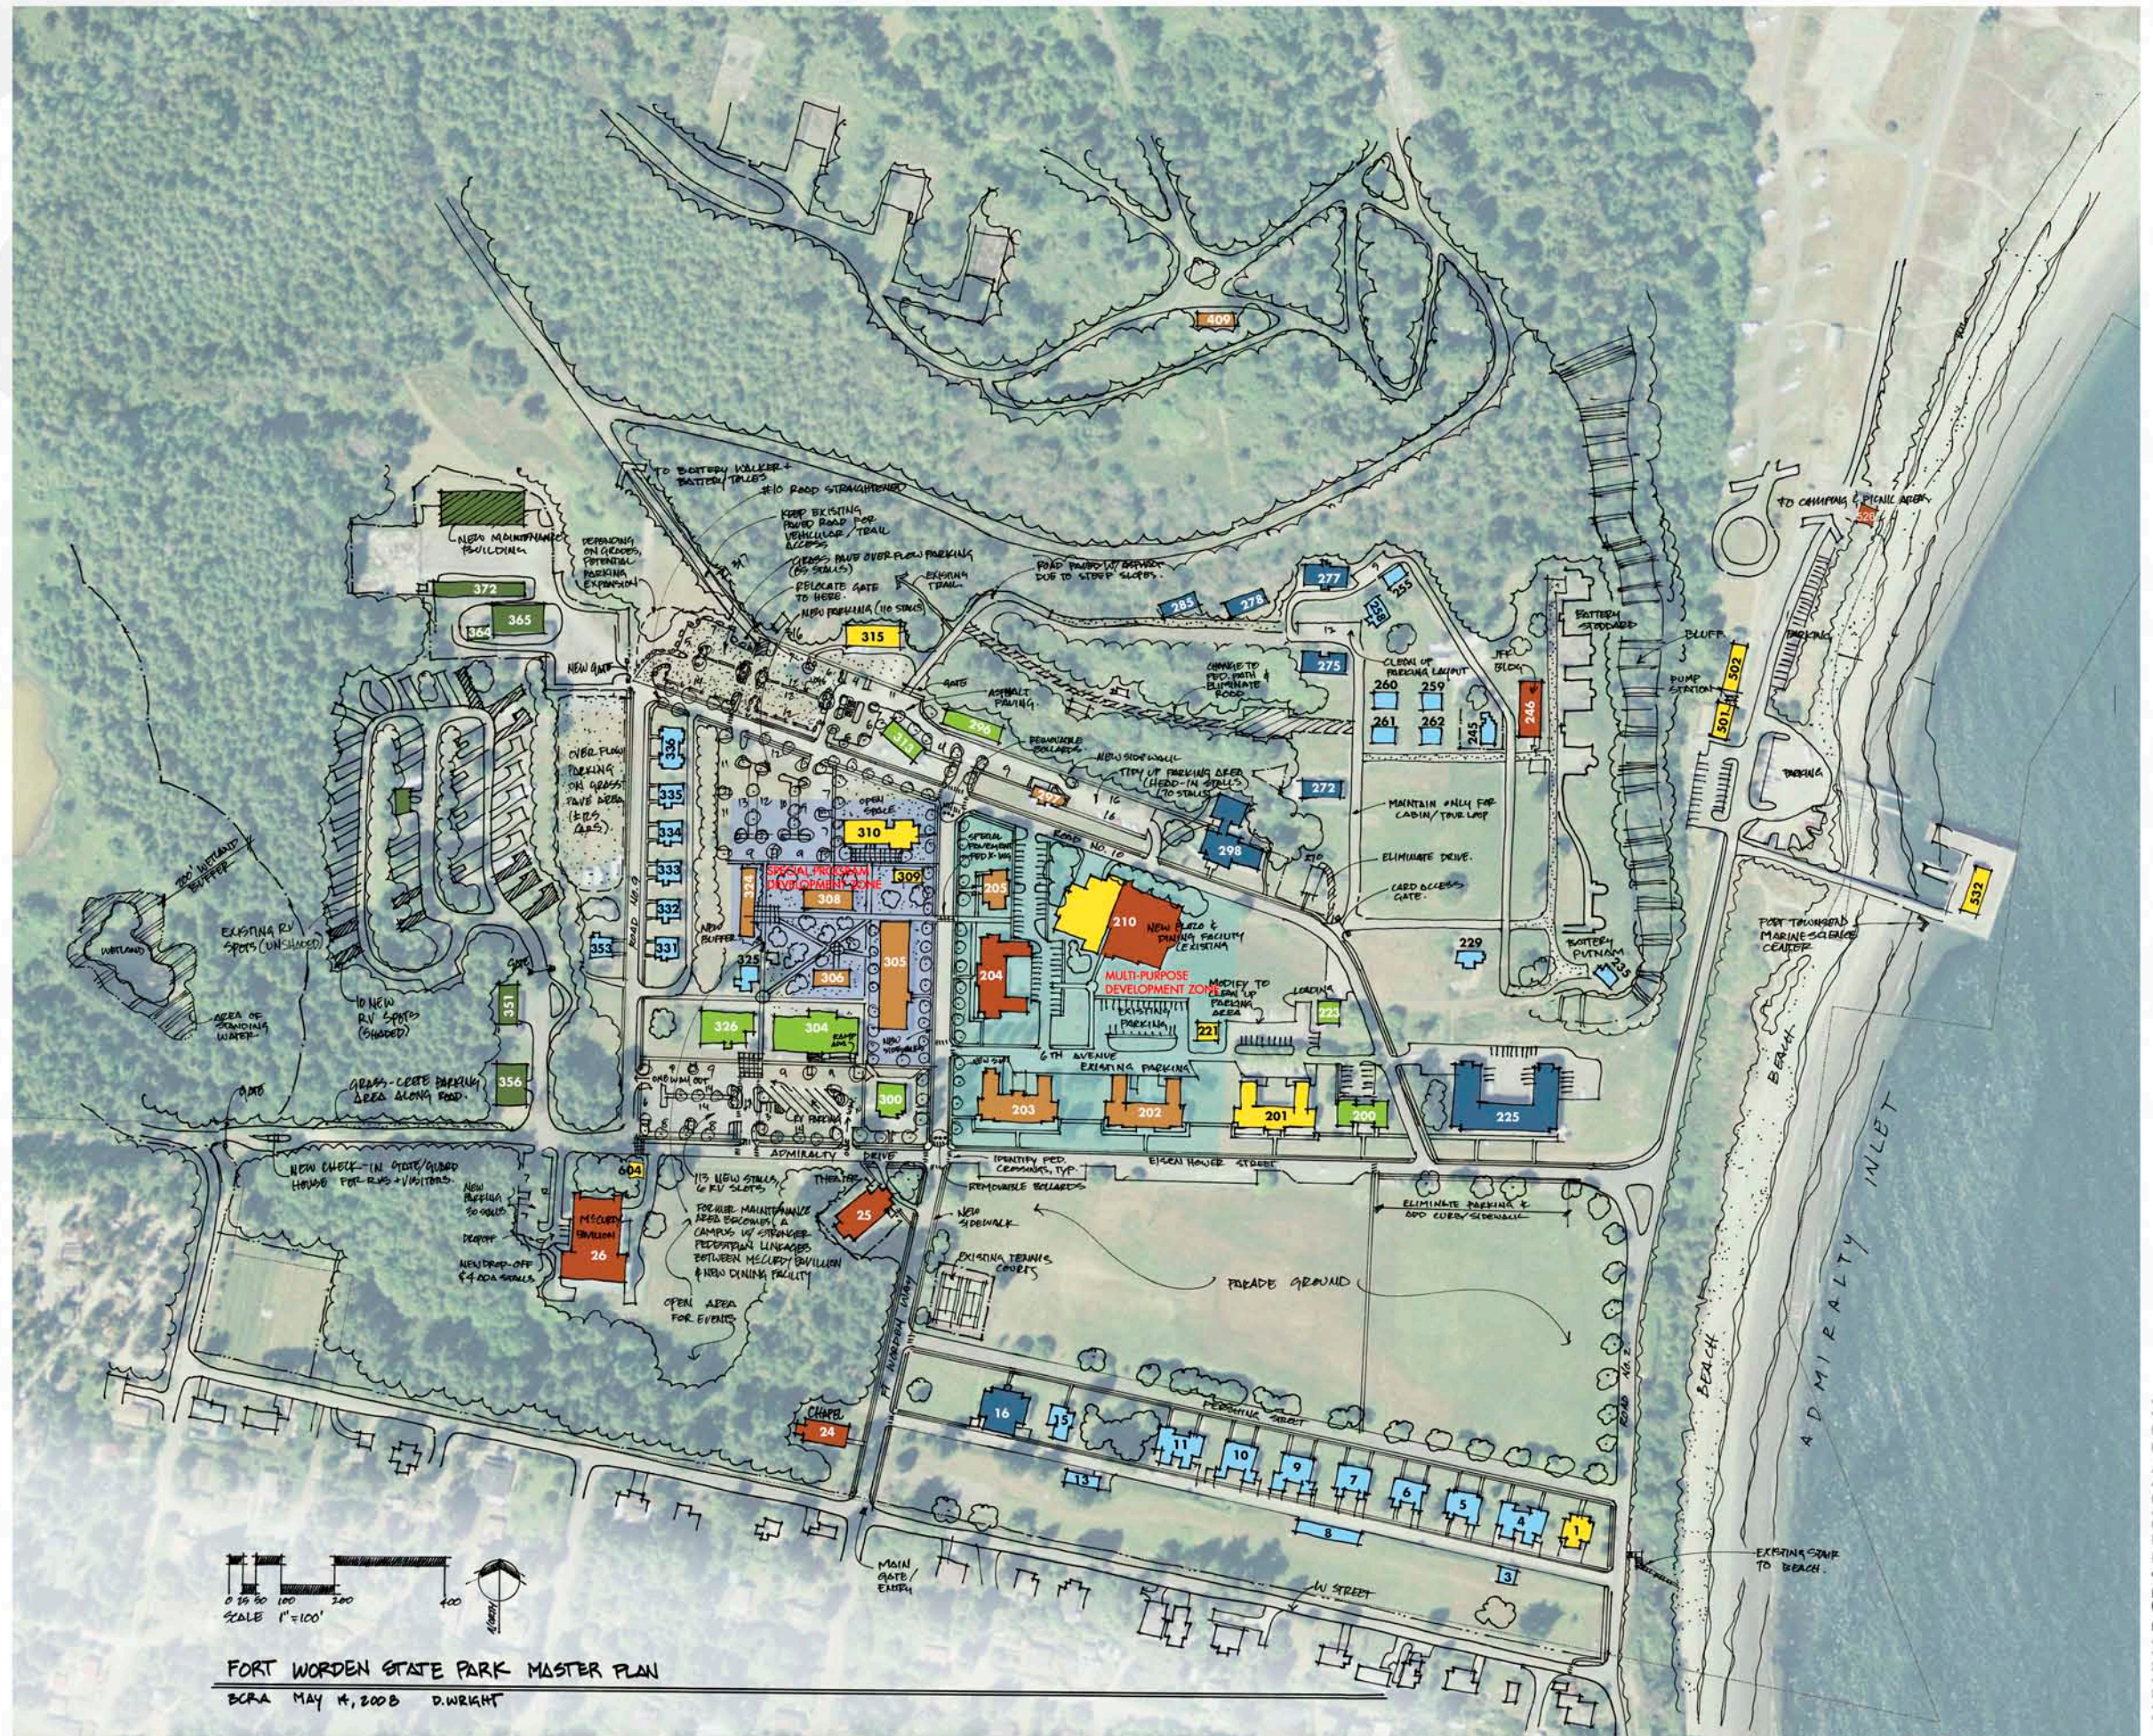

FORT WORDEN STATE PARK MASTER PLAN  
 BCRA MAY 4, 2008 D.WRIGHT